


JUDETUL HUNEDOARA
RETEAUA DE DRUMURI PUBLICE


LEGENA

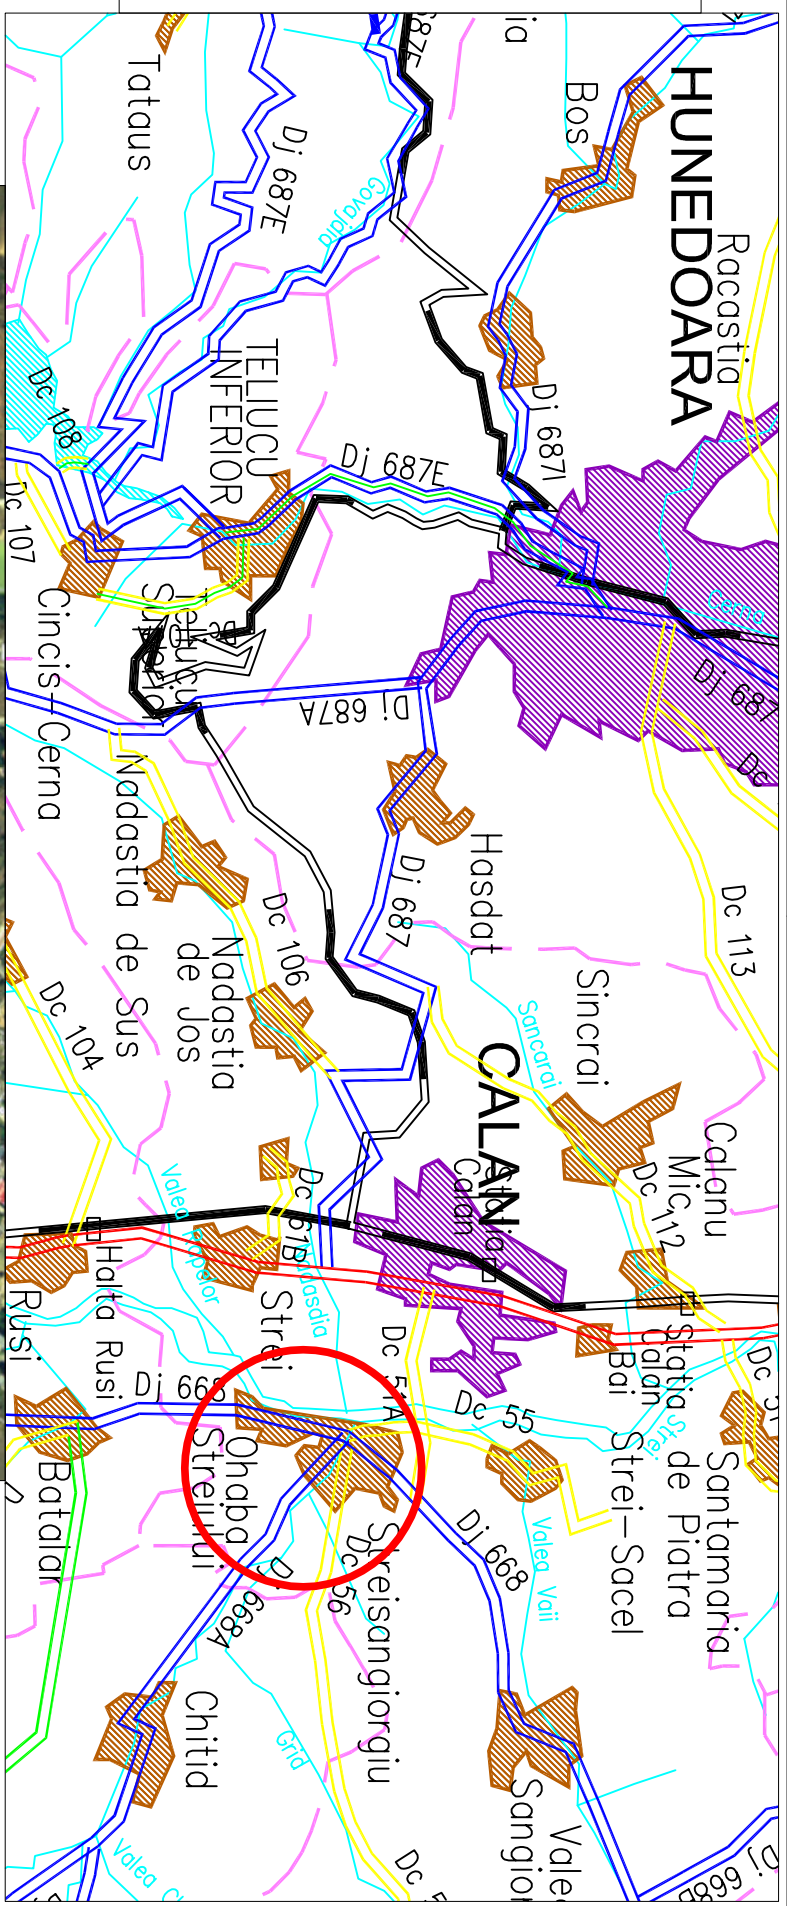




- Drum national
- Drum judeean
- Drum comun
- Drum de exploatare
- Municipii si orase
- Comune si sate
- Cai ferate
- Rauri, parcuri, canale
- Unitate administrative
- Unitate judee

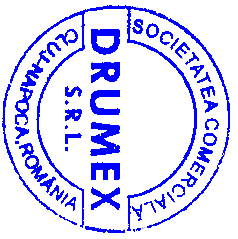

— TRASEE STUDIATE

 ZONA STUDIATA

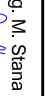

PROIECTANT : SC DRUMEX SRL 	
BENEFICIAR: ORASUL CALAN JUDETUL HUNEDOARA	
TITLU PROIECT: Construire trotuar acces pietonal spre localitatea componenta Stratsingeorciu strada zona Ceangai (DJ668) si trotuar pietonal strada spre Ohaba Streului (DJ668A), oras Calan, judetul Hunedoara	
PLAN DE INCADRARE IN ZONA	
SEF PROIECT	ing. M. Csillag 
PROIECTANT	ing. M. Csillag 
DESEANAT	ing. M. Csillag 
VERIFICATOR INTERN	ing. M. Stana 
Contract Nr.: 79/2016 Revizia Nr.: --	
Faza: STUDIU DE FEZABILITATE	
Data:	Scara: 1:10.000
Noiembrie 2016	
Cod desen: 2016 - DRU - PI	